


# GLASS FIBER REINFORCED GYPSUM HINGED RADIUS ACCESS DOOR MODEL - FGH

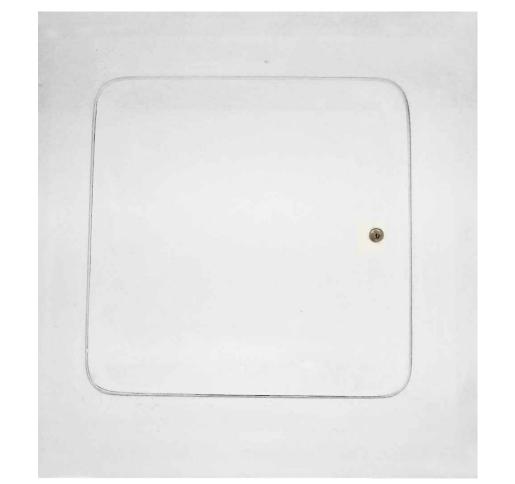

KARP ASSOCIATES, INC.

260 Spagnoli Road Melville, NY 11747 (631) 768-8300 - Phone (631) 768-8350 - Fax

### **SPECIFICATIONS**

### **GENERAL SCOPE:**

KARP's FGH, glass fiber reinforced gypsum hinged access door, is aesthetically pleasing as it is designed to blend seamlessly into walls and ceiling. Once installed, the FGH access door is concealed for a picture perfect appearance, with the necessary accessibility. KARP's FGH access door is light weight and suitable for new or retrofit construction.

### **FEATURES**


- Tapered Edges
- Mounting Holes
- Offset Cabinet Hinge
- Rounded Edges
- Light Weight
- Cylinder Lock


# STANDARD SIZES

DOOR SIZE	CEILING OPENING	SHIP WT.
H X W (IN.)	SIZE (IN.)	(LBS.)
9 x 9	15 x 15	6
12 x 12	18 x 18	9
16 x 16	22 x 22	12
18 x 18	24 x 24	14
24 x 24	30 x 30	23

## DATE

PROJECT DATA					
Project Name:					
t:					
Contractor:					
Agent/Customer Name:					
Tagging Instructions:					
Special Instructions:					
PROJECT SCHEDULE					
H	W	Finish	Remarks		
	Jame: t: or: ustomer Instruction	Jame: t: or: ustomer Name: Instructions: nstructions:	Name: t: or: ustomer Name: Instructions: nstructions:		

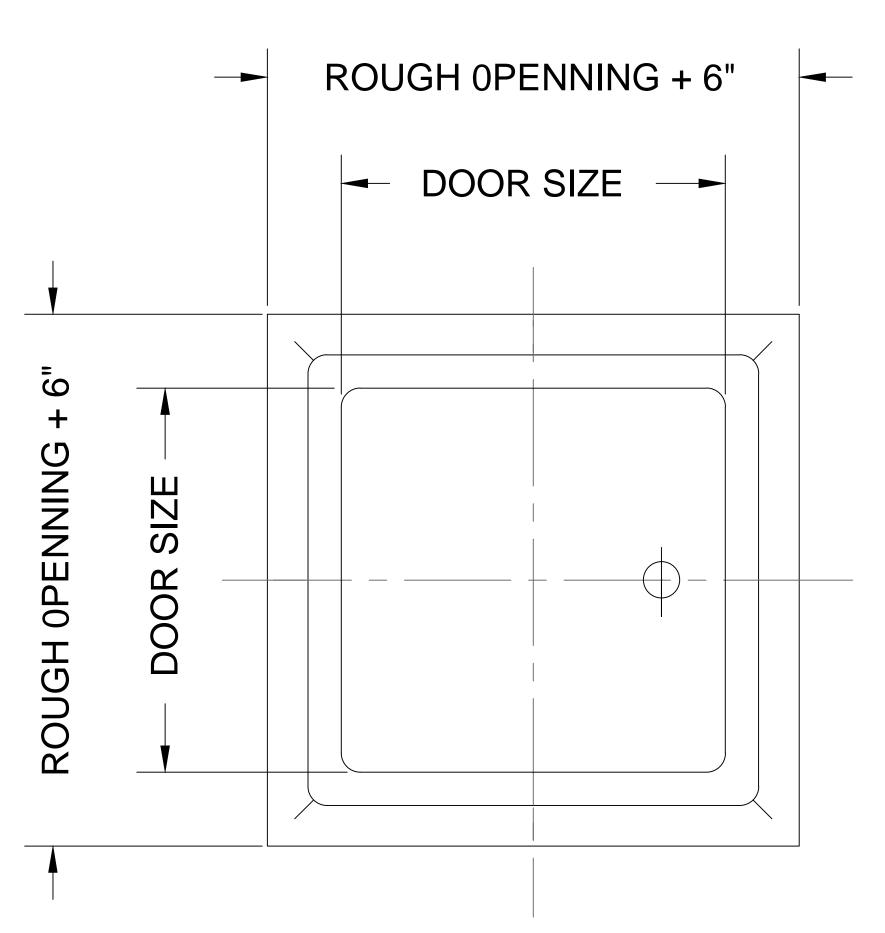

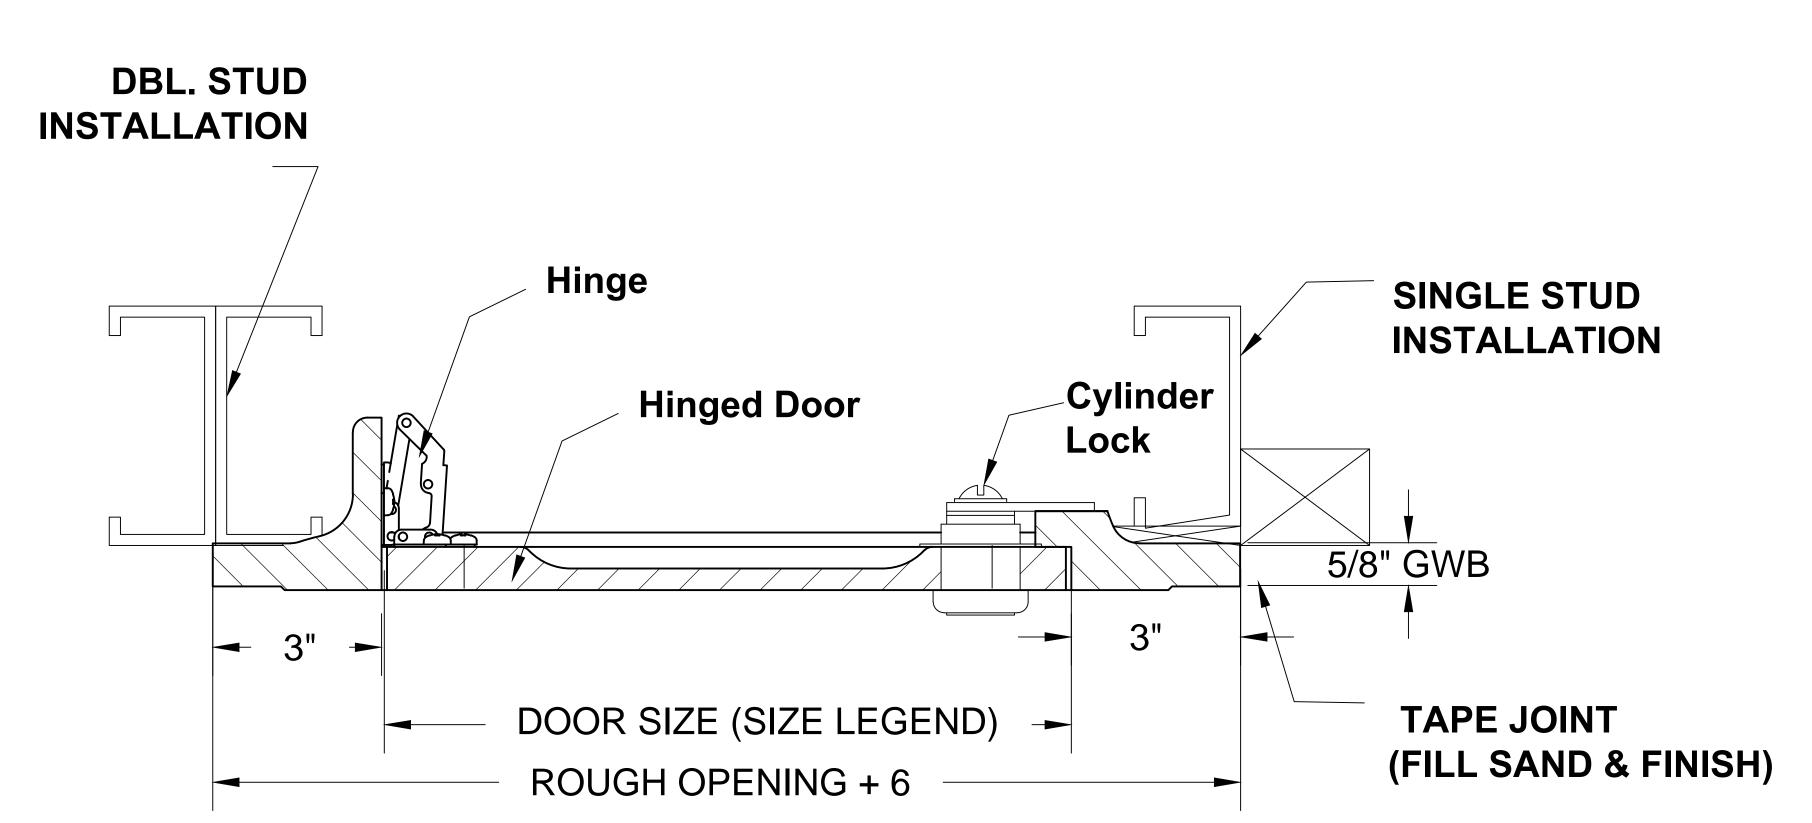

Access Panel - Side View (Single/Double stud installation)

**Access Panel -Type Panel Elevations**